




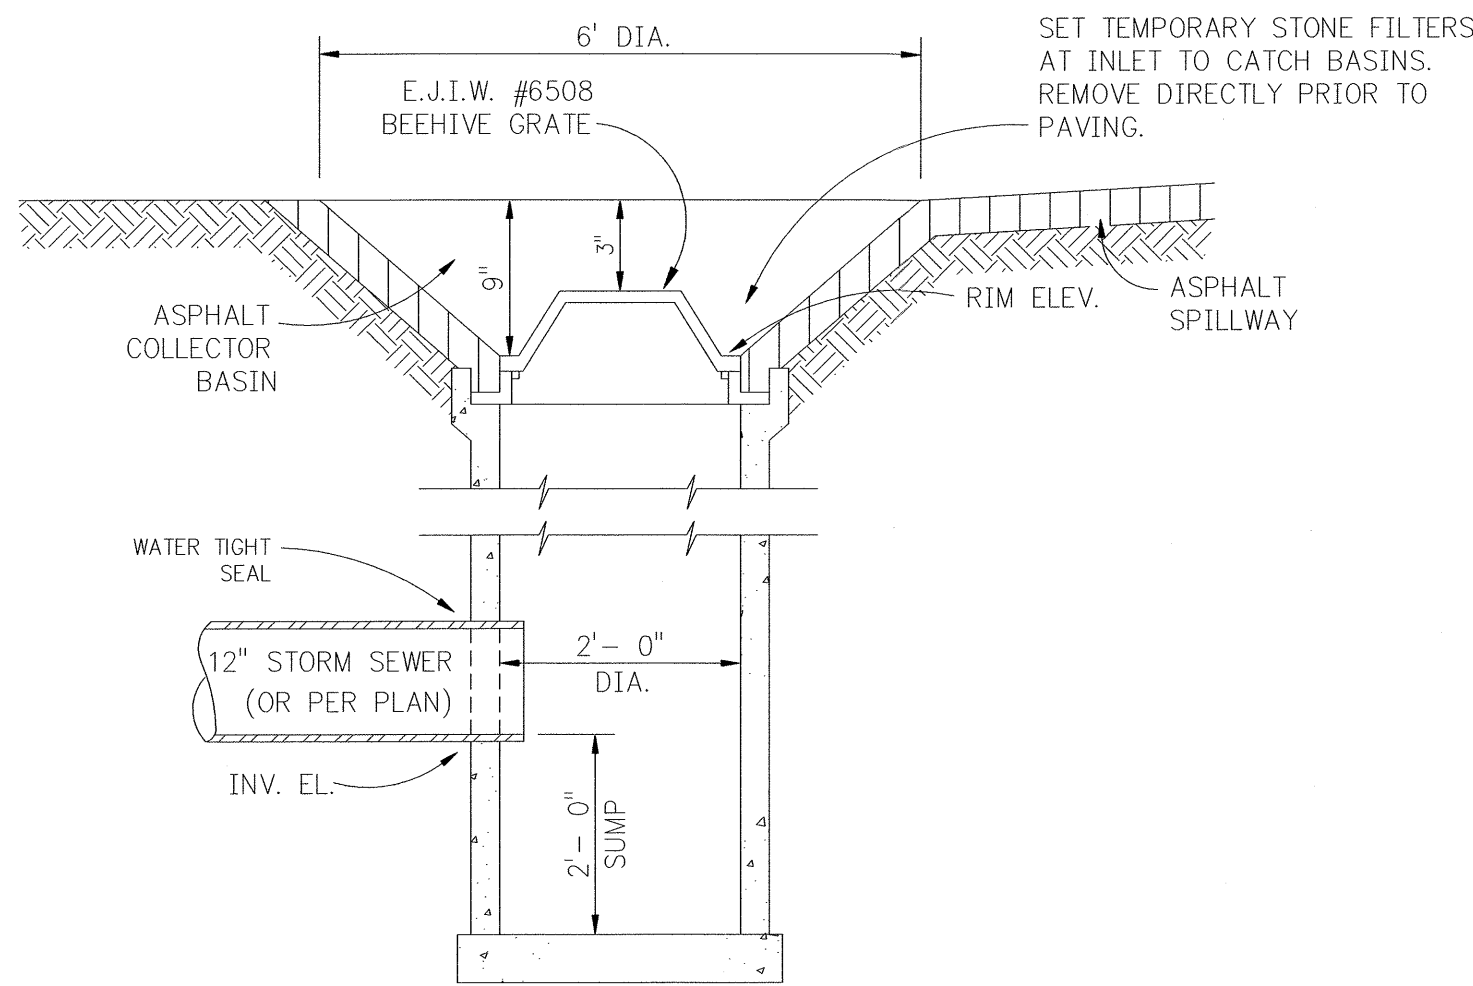


2 FT. DIA. CATCH BASIN DETAIL
NO SCALE

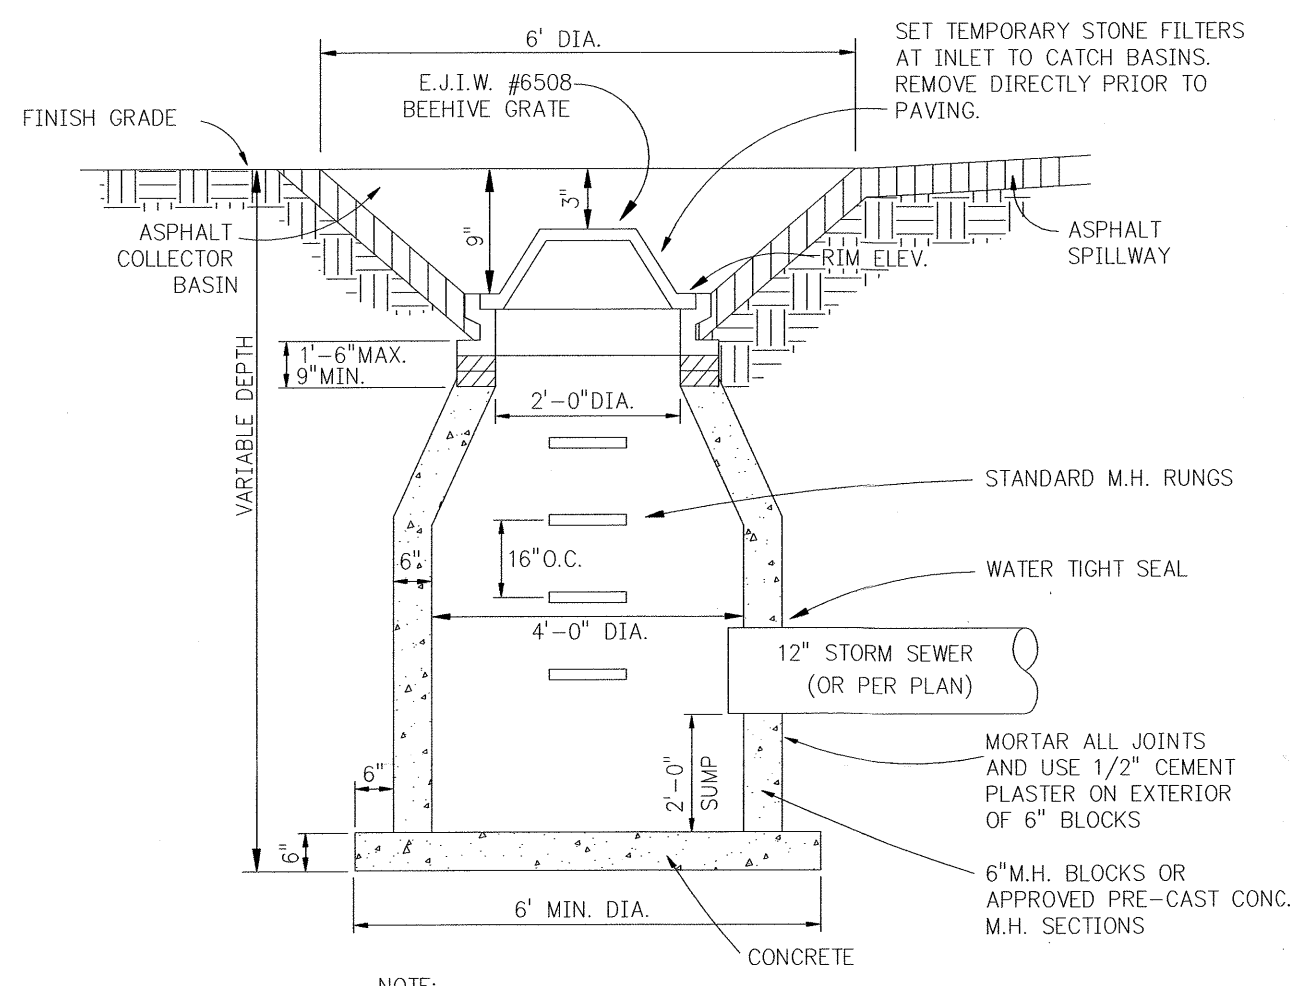


4 FT. DIA. CATCH BASIN W/ SUMP DETAIL
NO SCALE

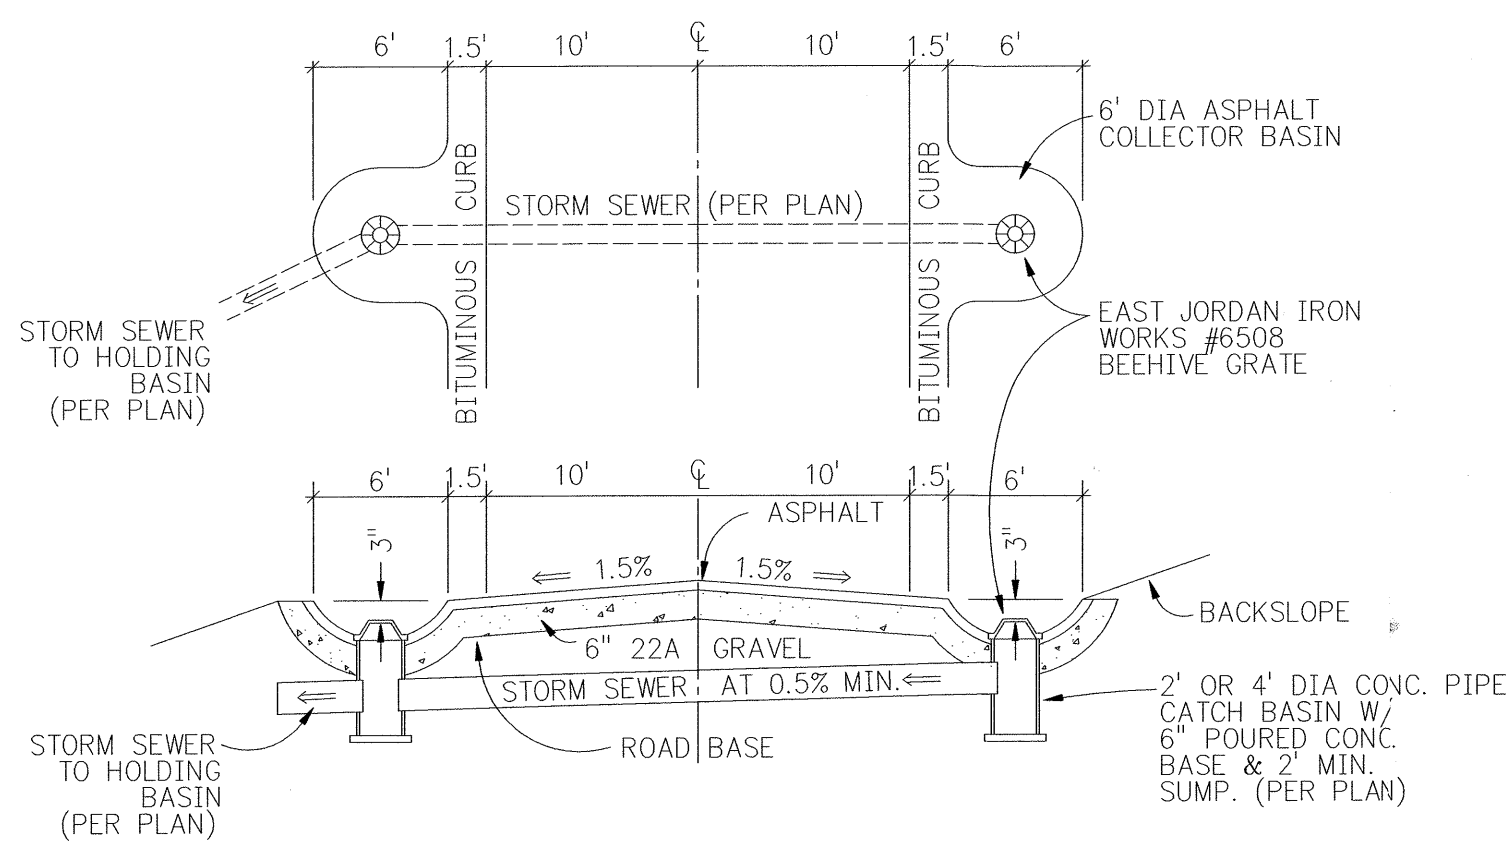


CATCH BASIN & COLLECTOR BASIN DETAIL
NO SCALE

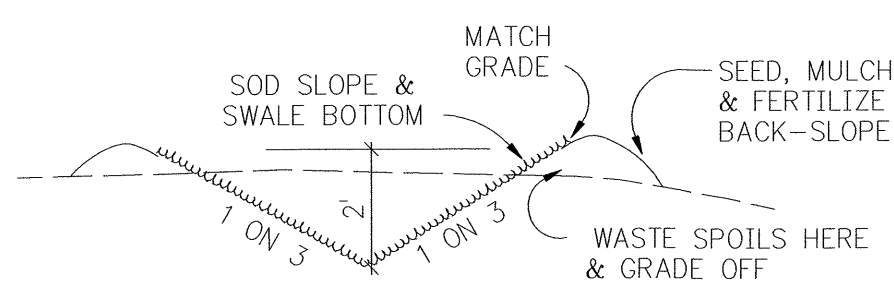


DRAINAGE SWALE DETAIL
NO SCALE

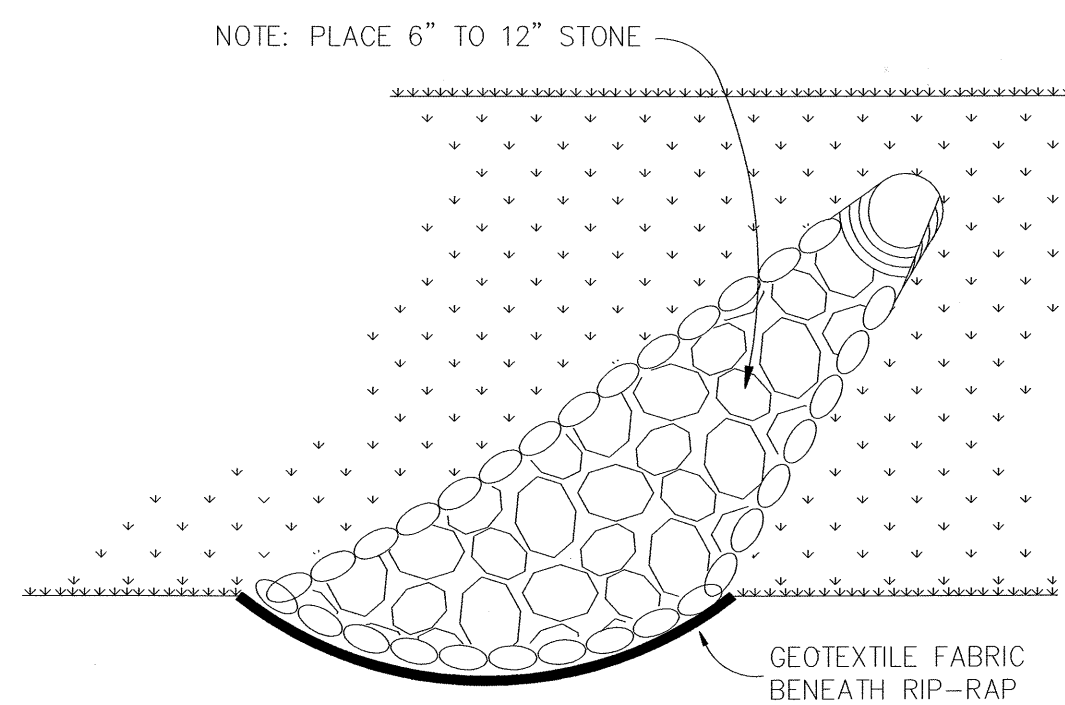


STONE CHANNEL TO BAY
NO SCALE

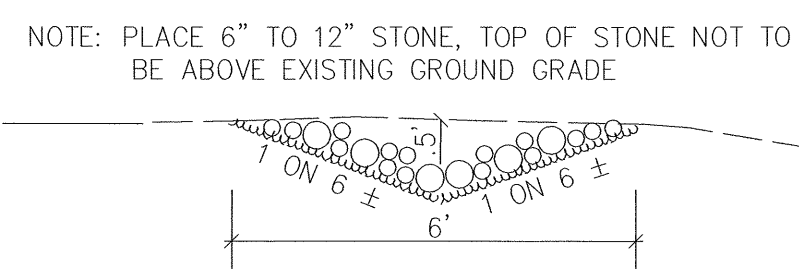


STONE CHANNEL CROSS-SECTION
NO SCALE

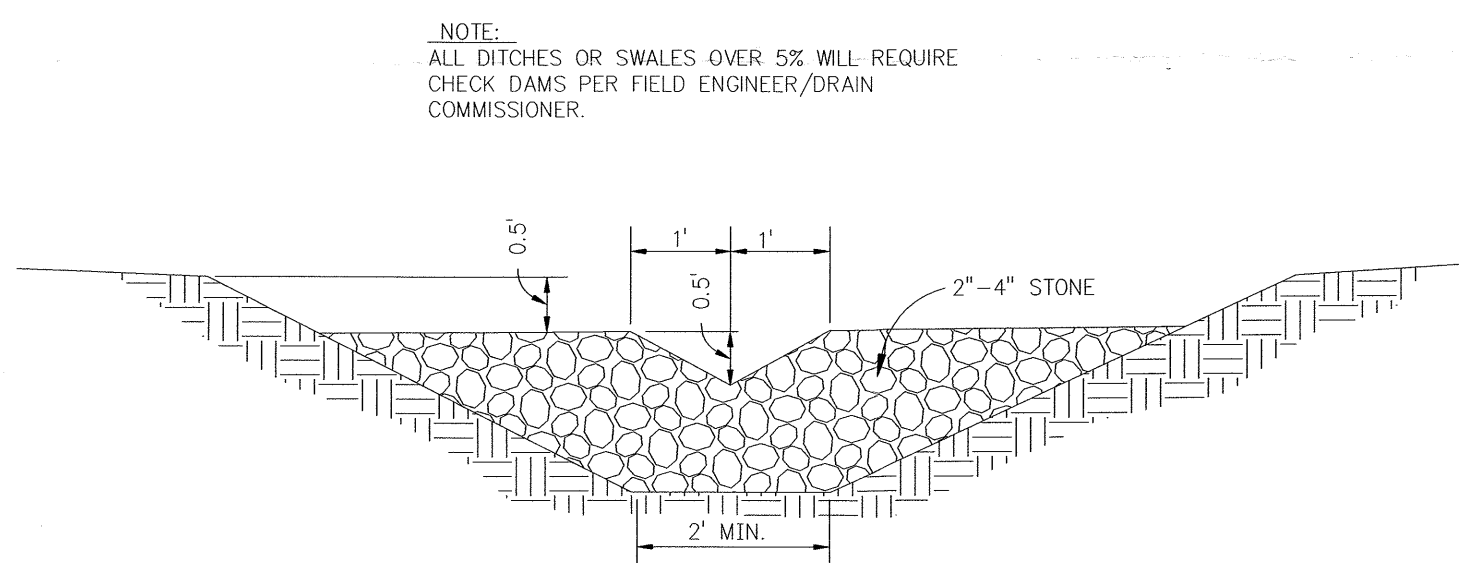


STONE CHECK DAM
NO SCALE

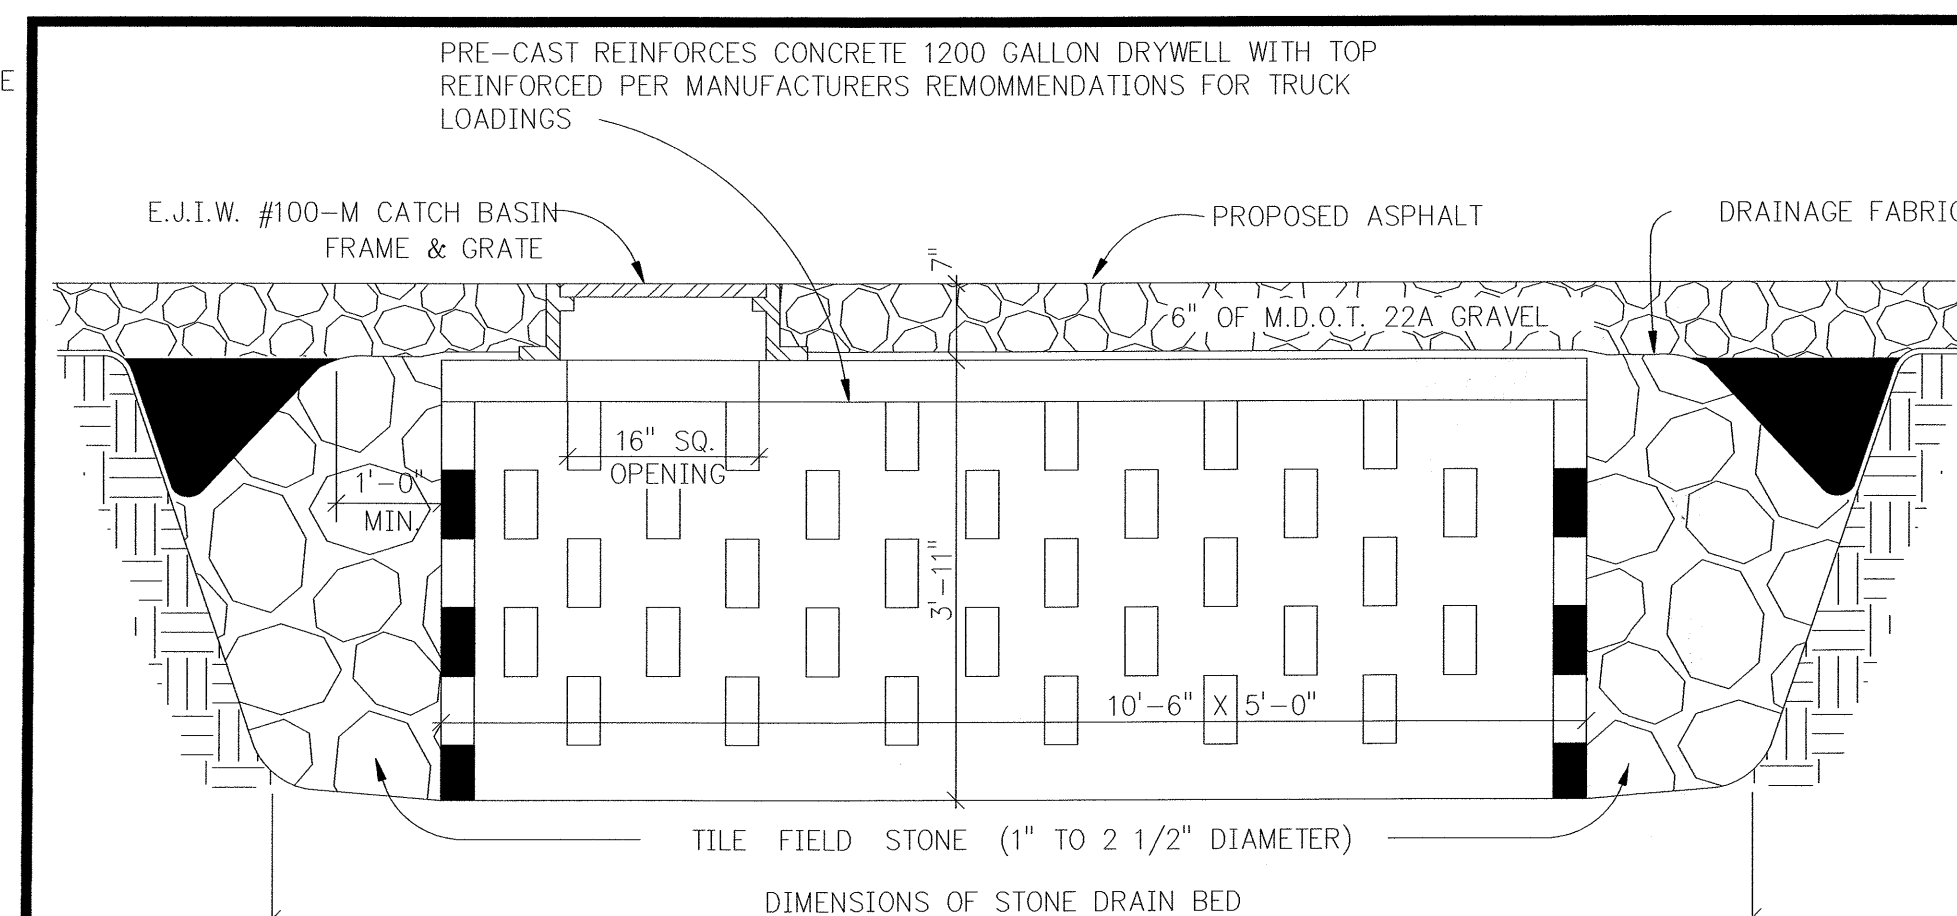


DRY WELL DETAIL
NO SCALE

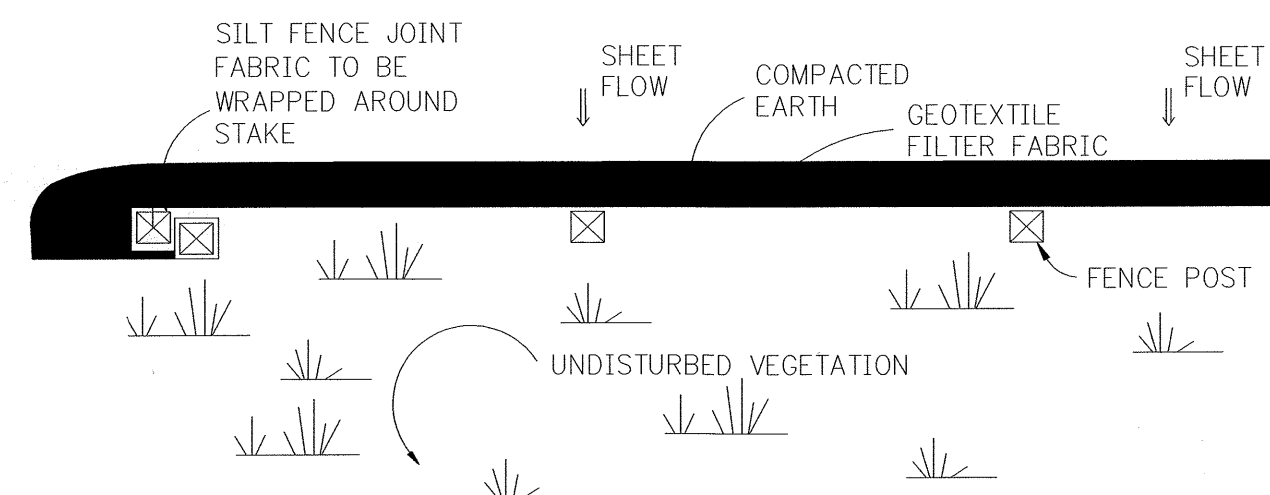


PLAN VIEW

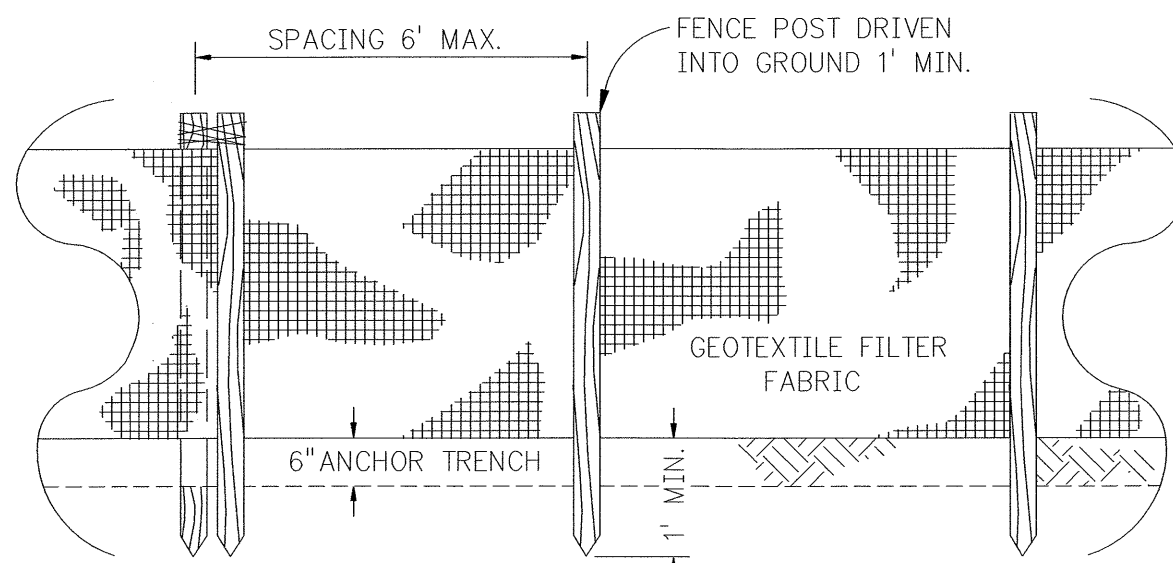


FRONT ELEVATION

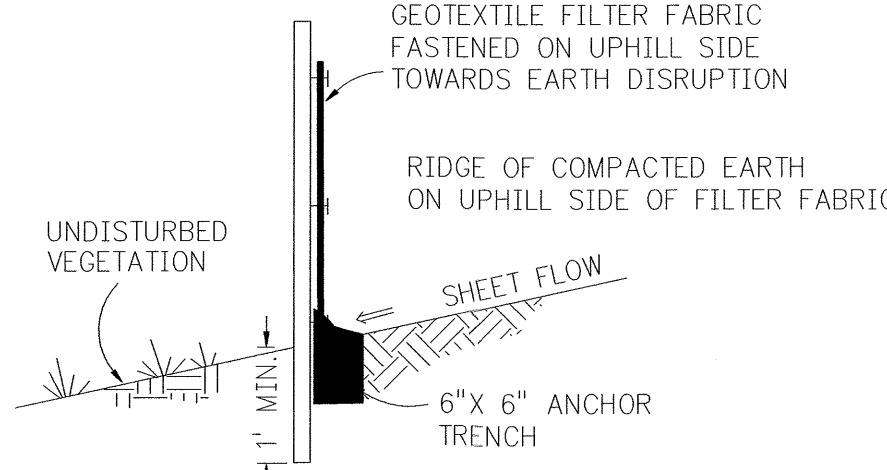

SECTION VIEW

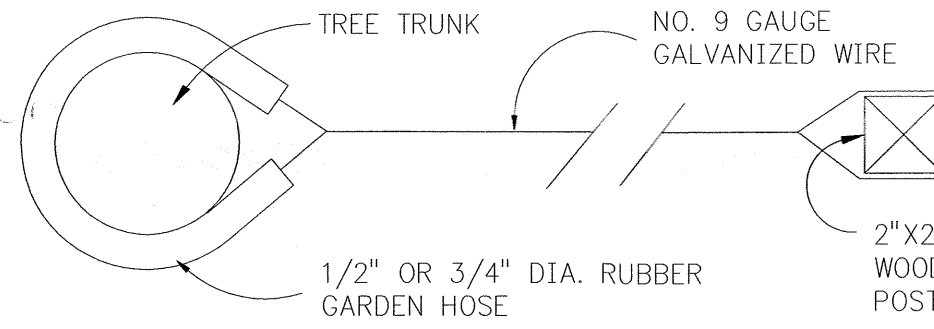


SILT FENCE DETAILS
NO SCALE

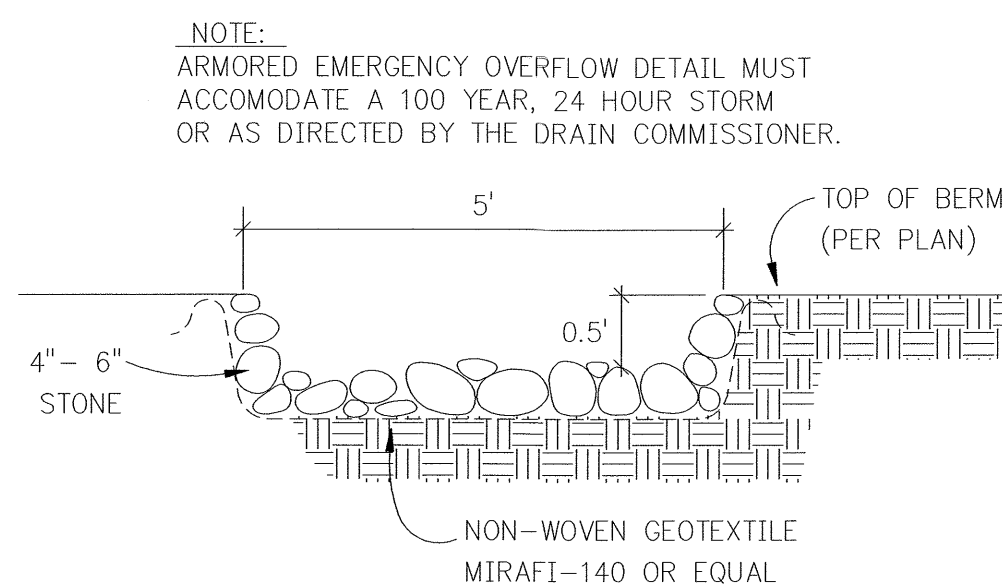


ARMORED EMERGENCY OVERFLOW DETAIL
NO SCALE


INDIVIDUAL LOT DRAINAGE DETAILS

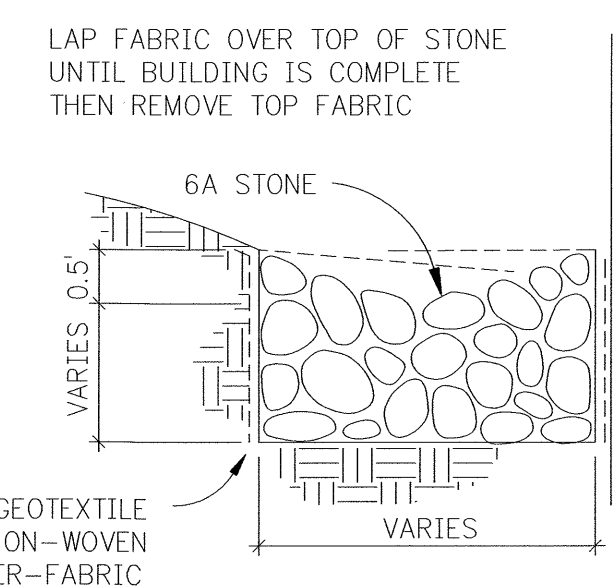


FRENCH DRAIN DETAIL
NO SCALE

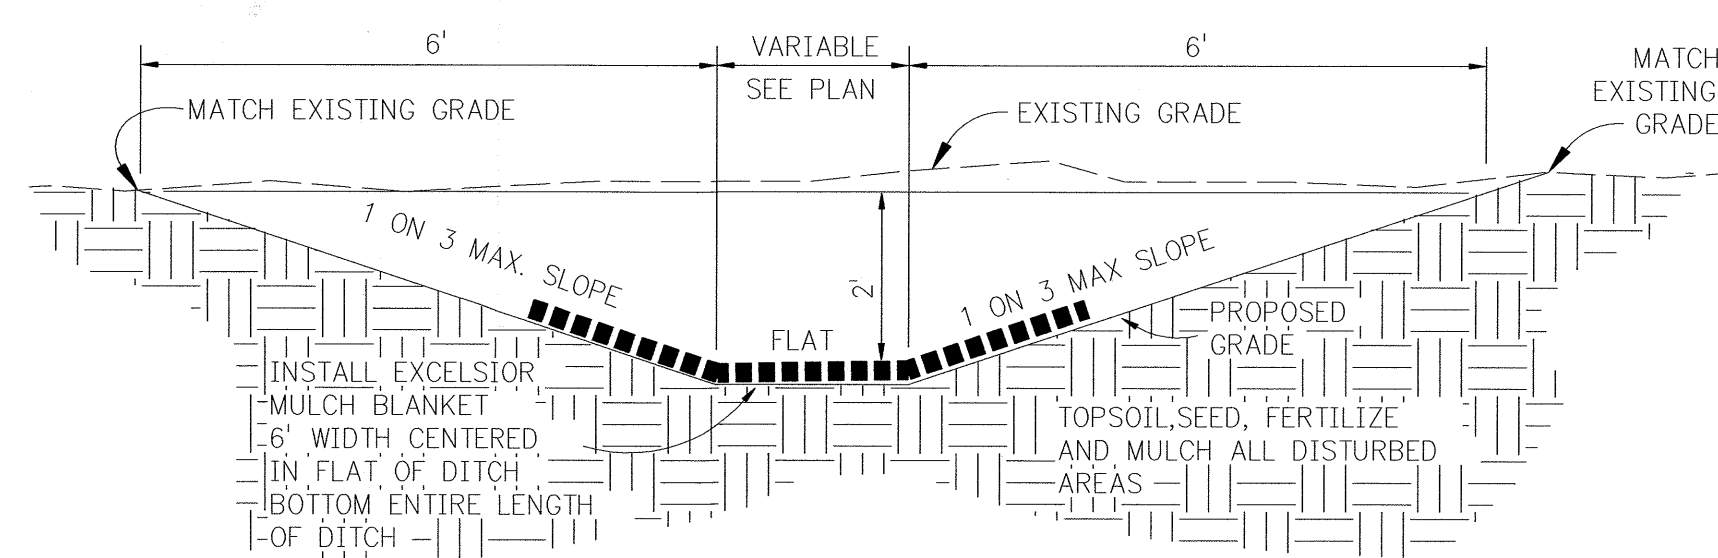

BASIN/DITCH DETAIL
NO SCALE

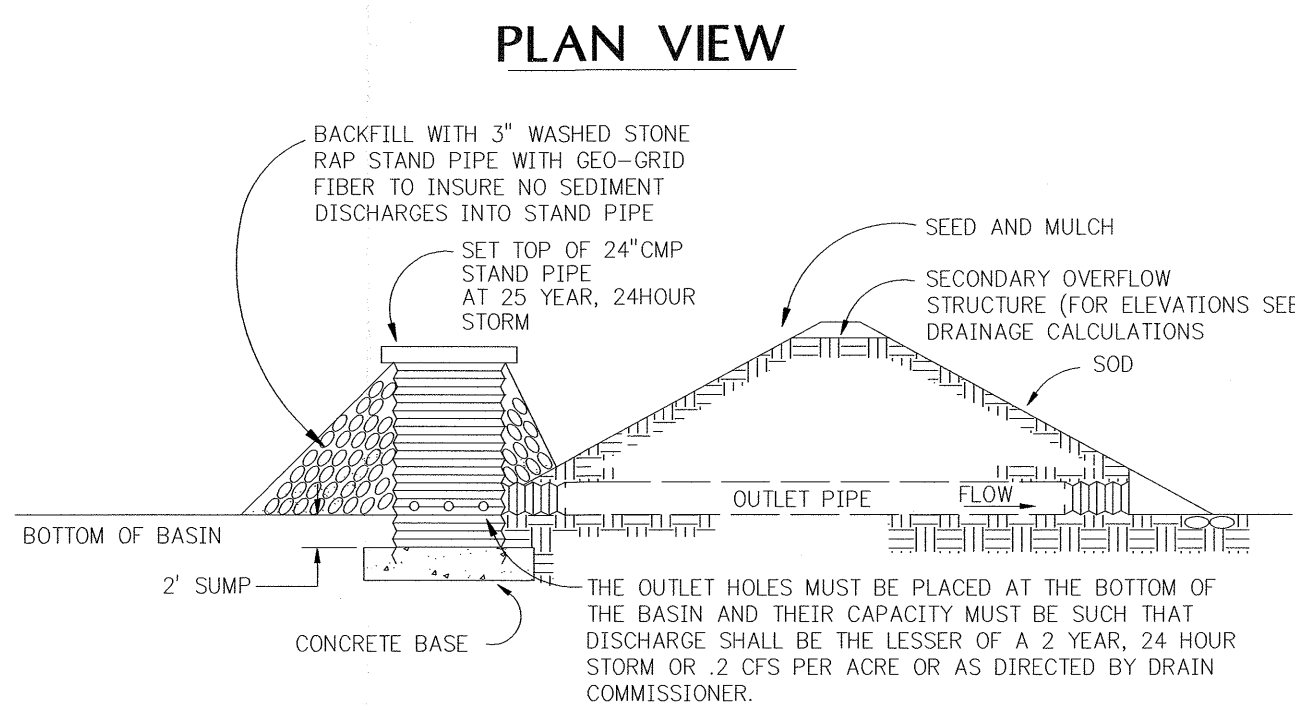


PLAN VIEW

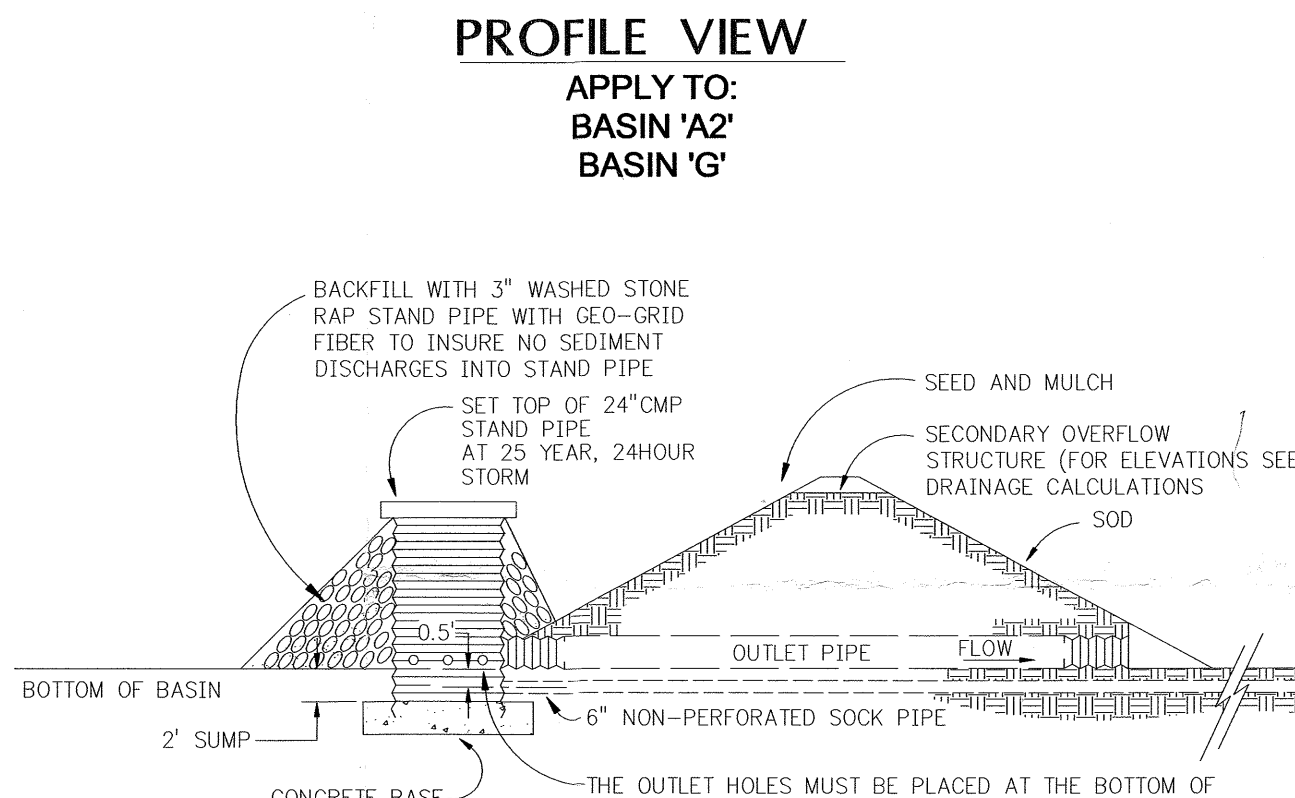

PROFILE VIEW

APPLY TO:
BASIN 'A2'
BASIN 'G'

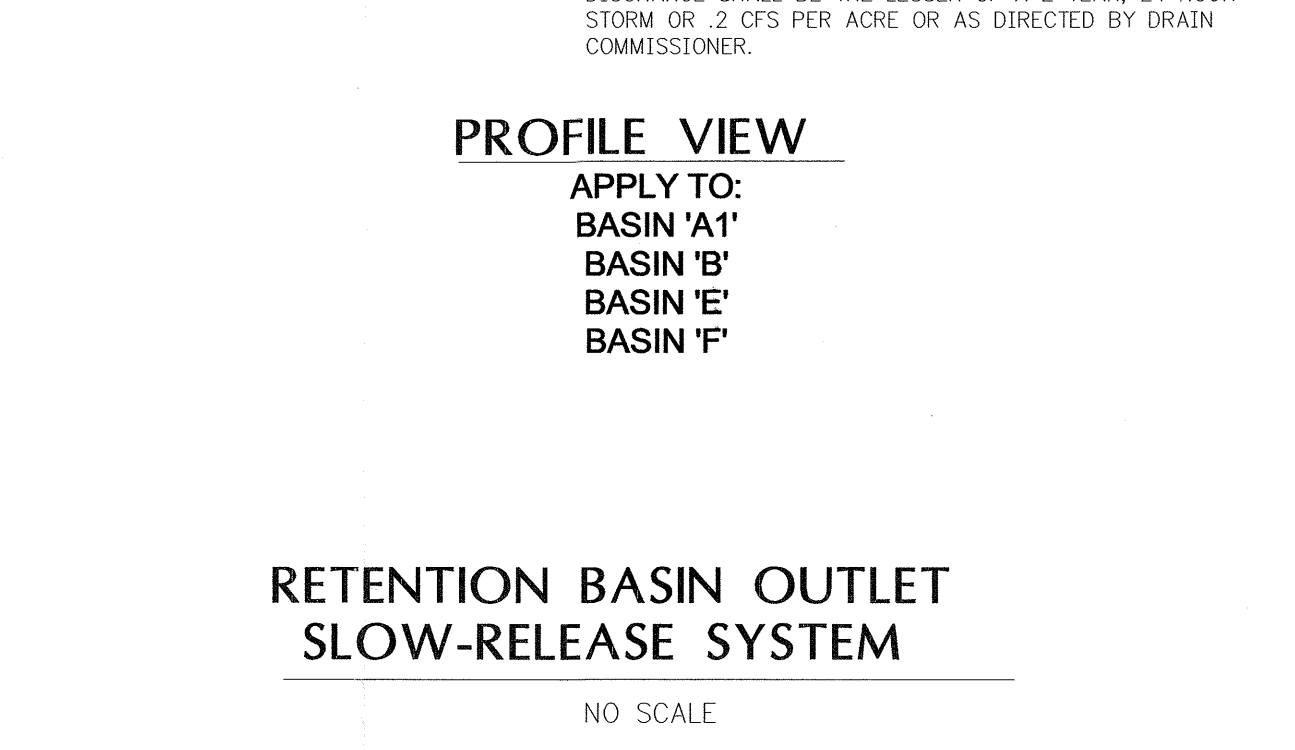

RETENTION BASIN OUTLET SLOW-RELEASE SYSTEM
NO SCALE

PROFILE VIEW

APPLY TO:
BASIN 'A1'
BASIN 'B'
BASIN 'E'
BASIN 'F'